


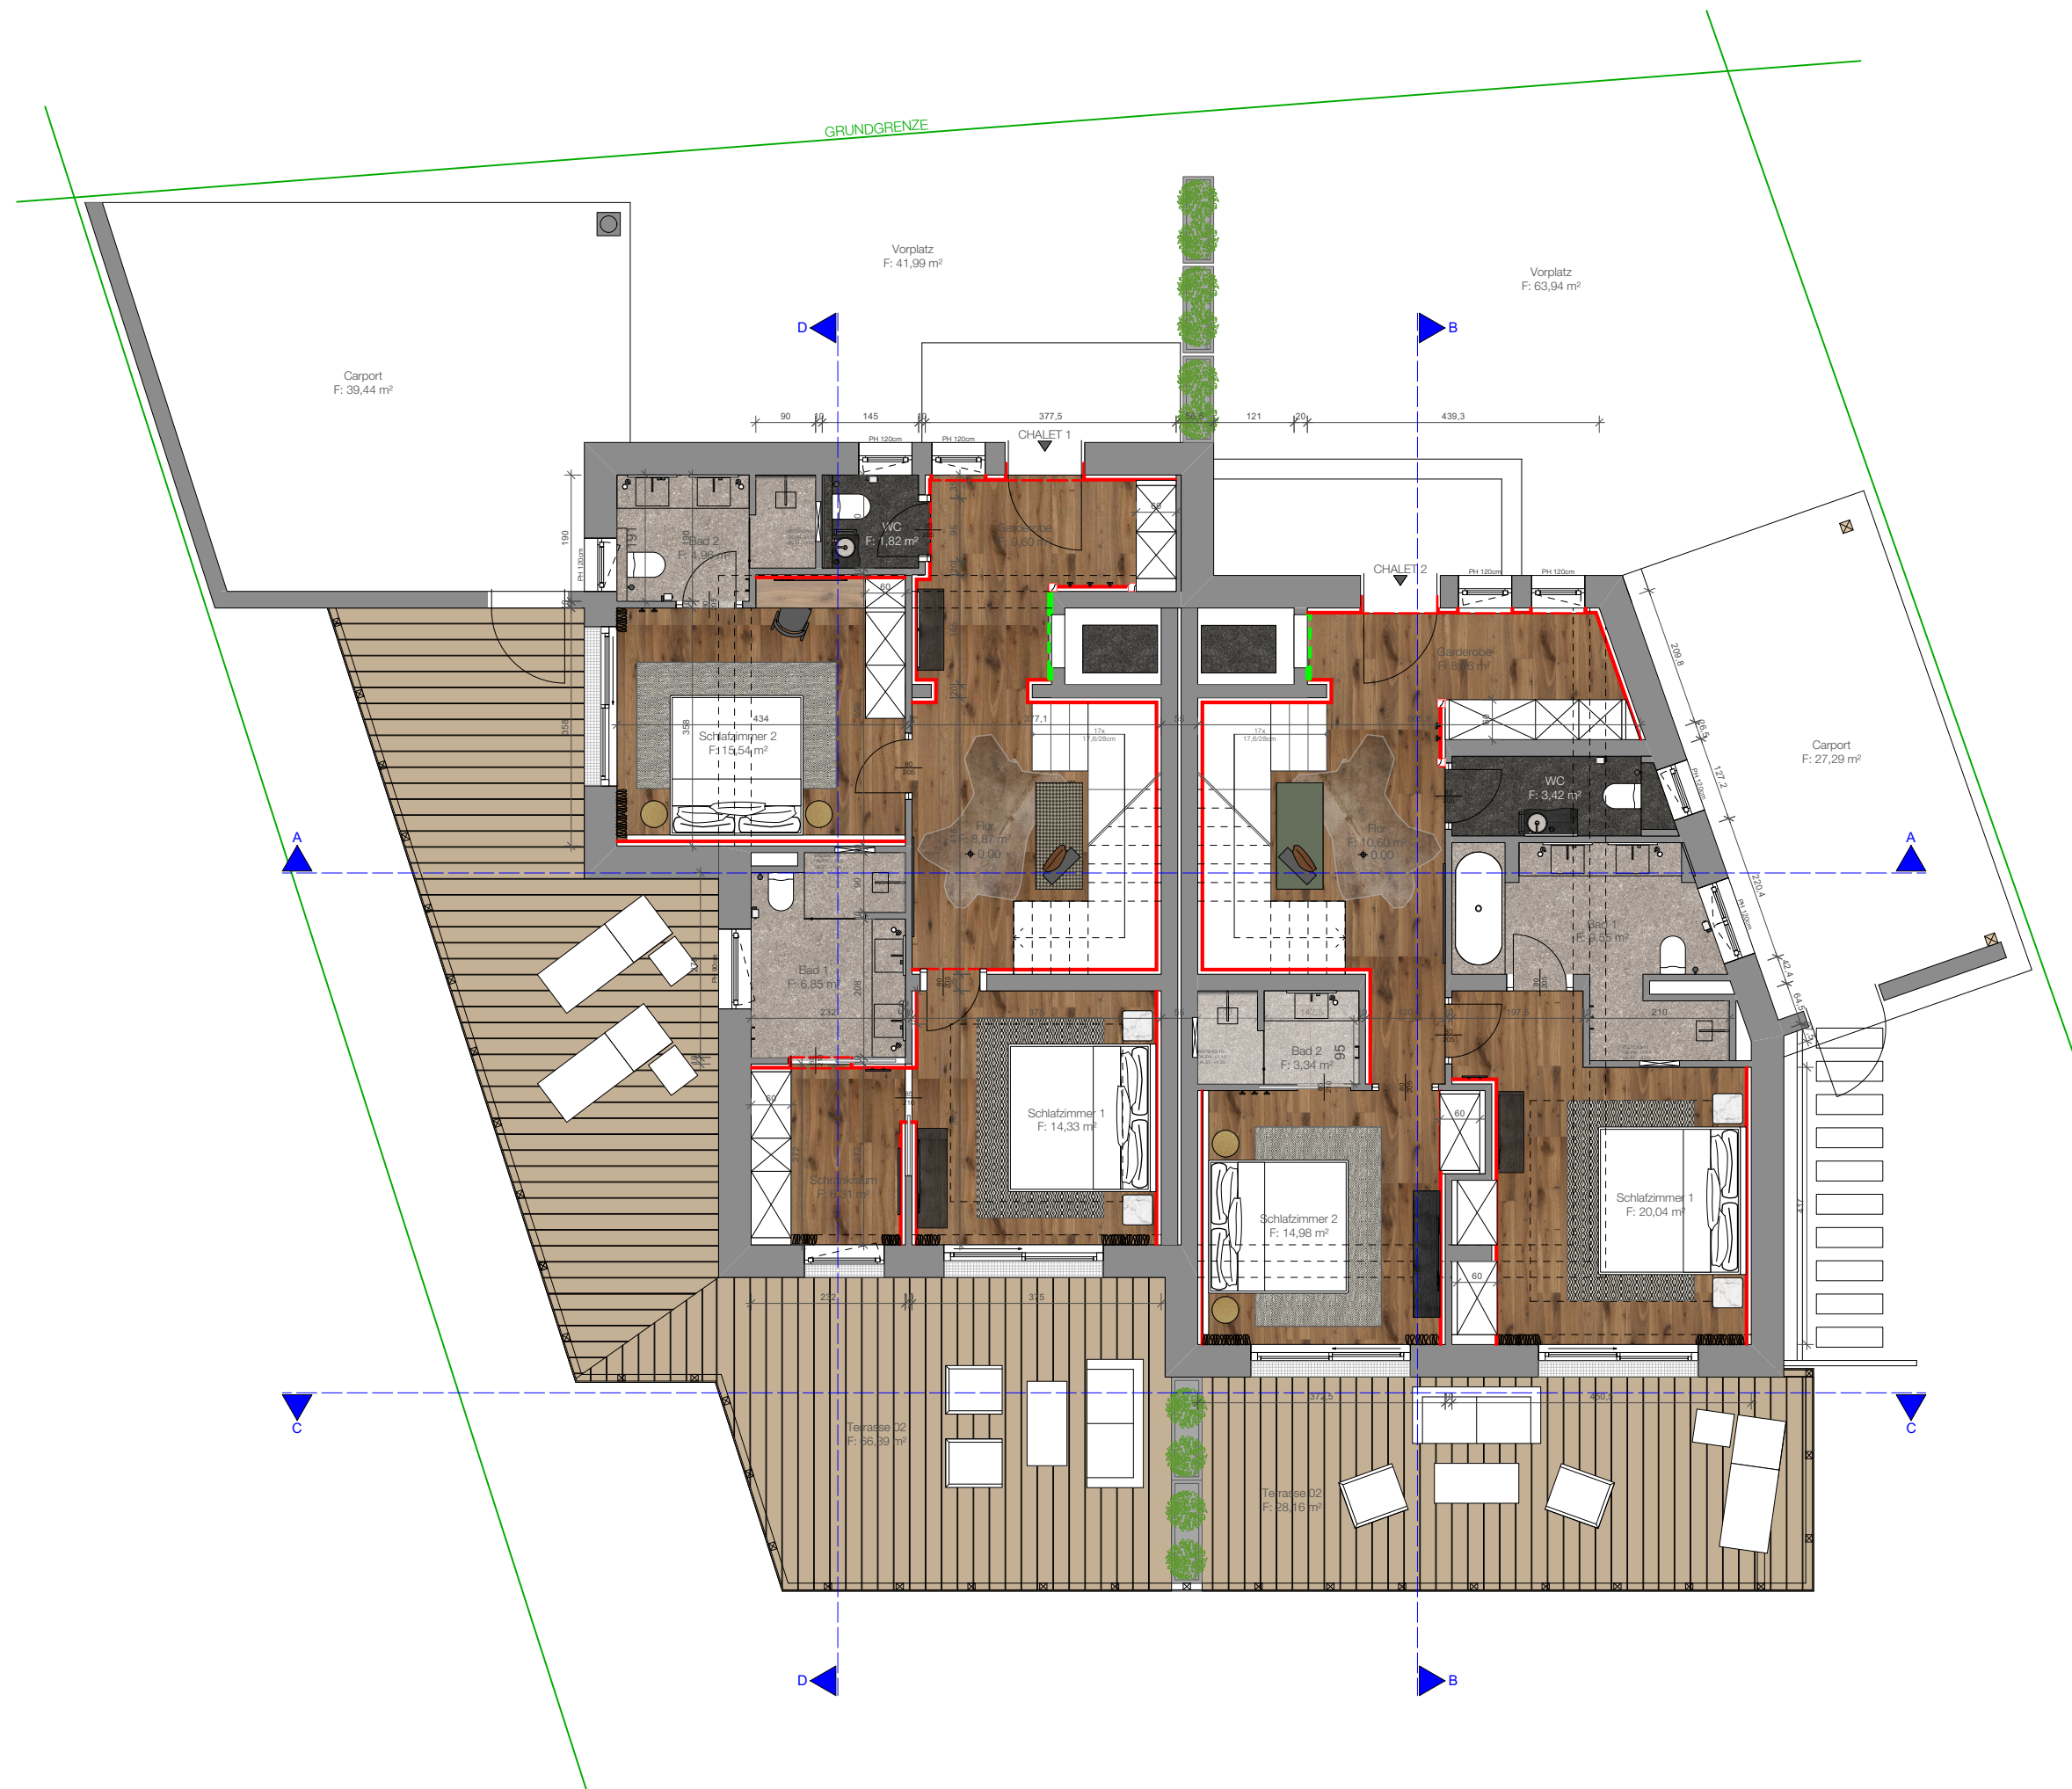

CHALET 1 & 2
Grundriss EG

1:100 in A3