


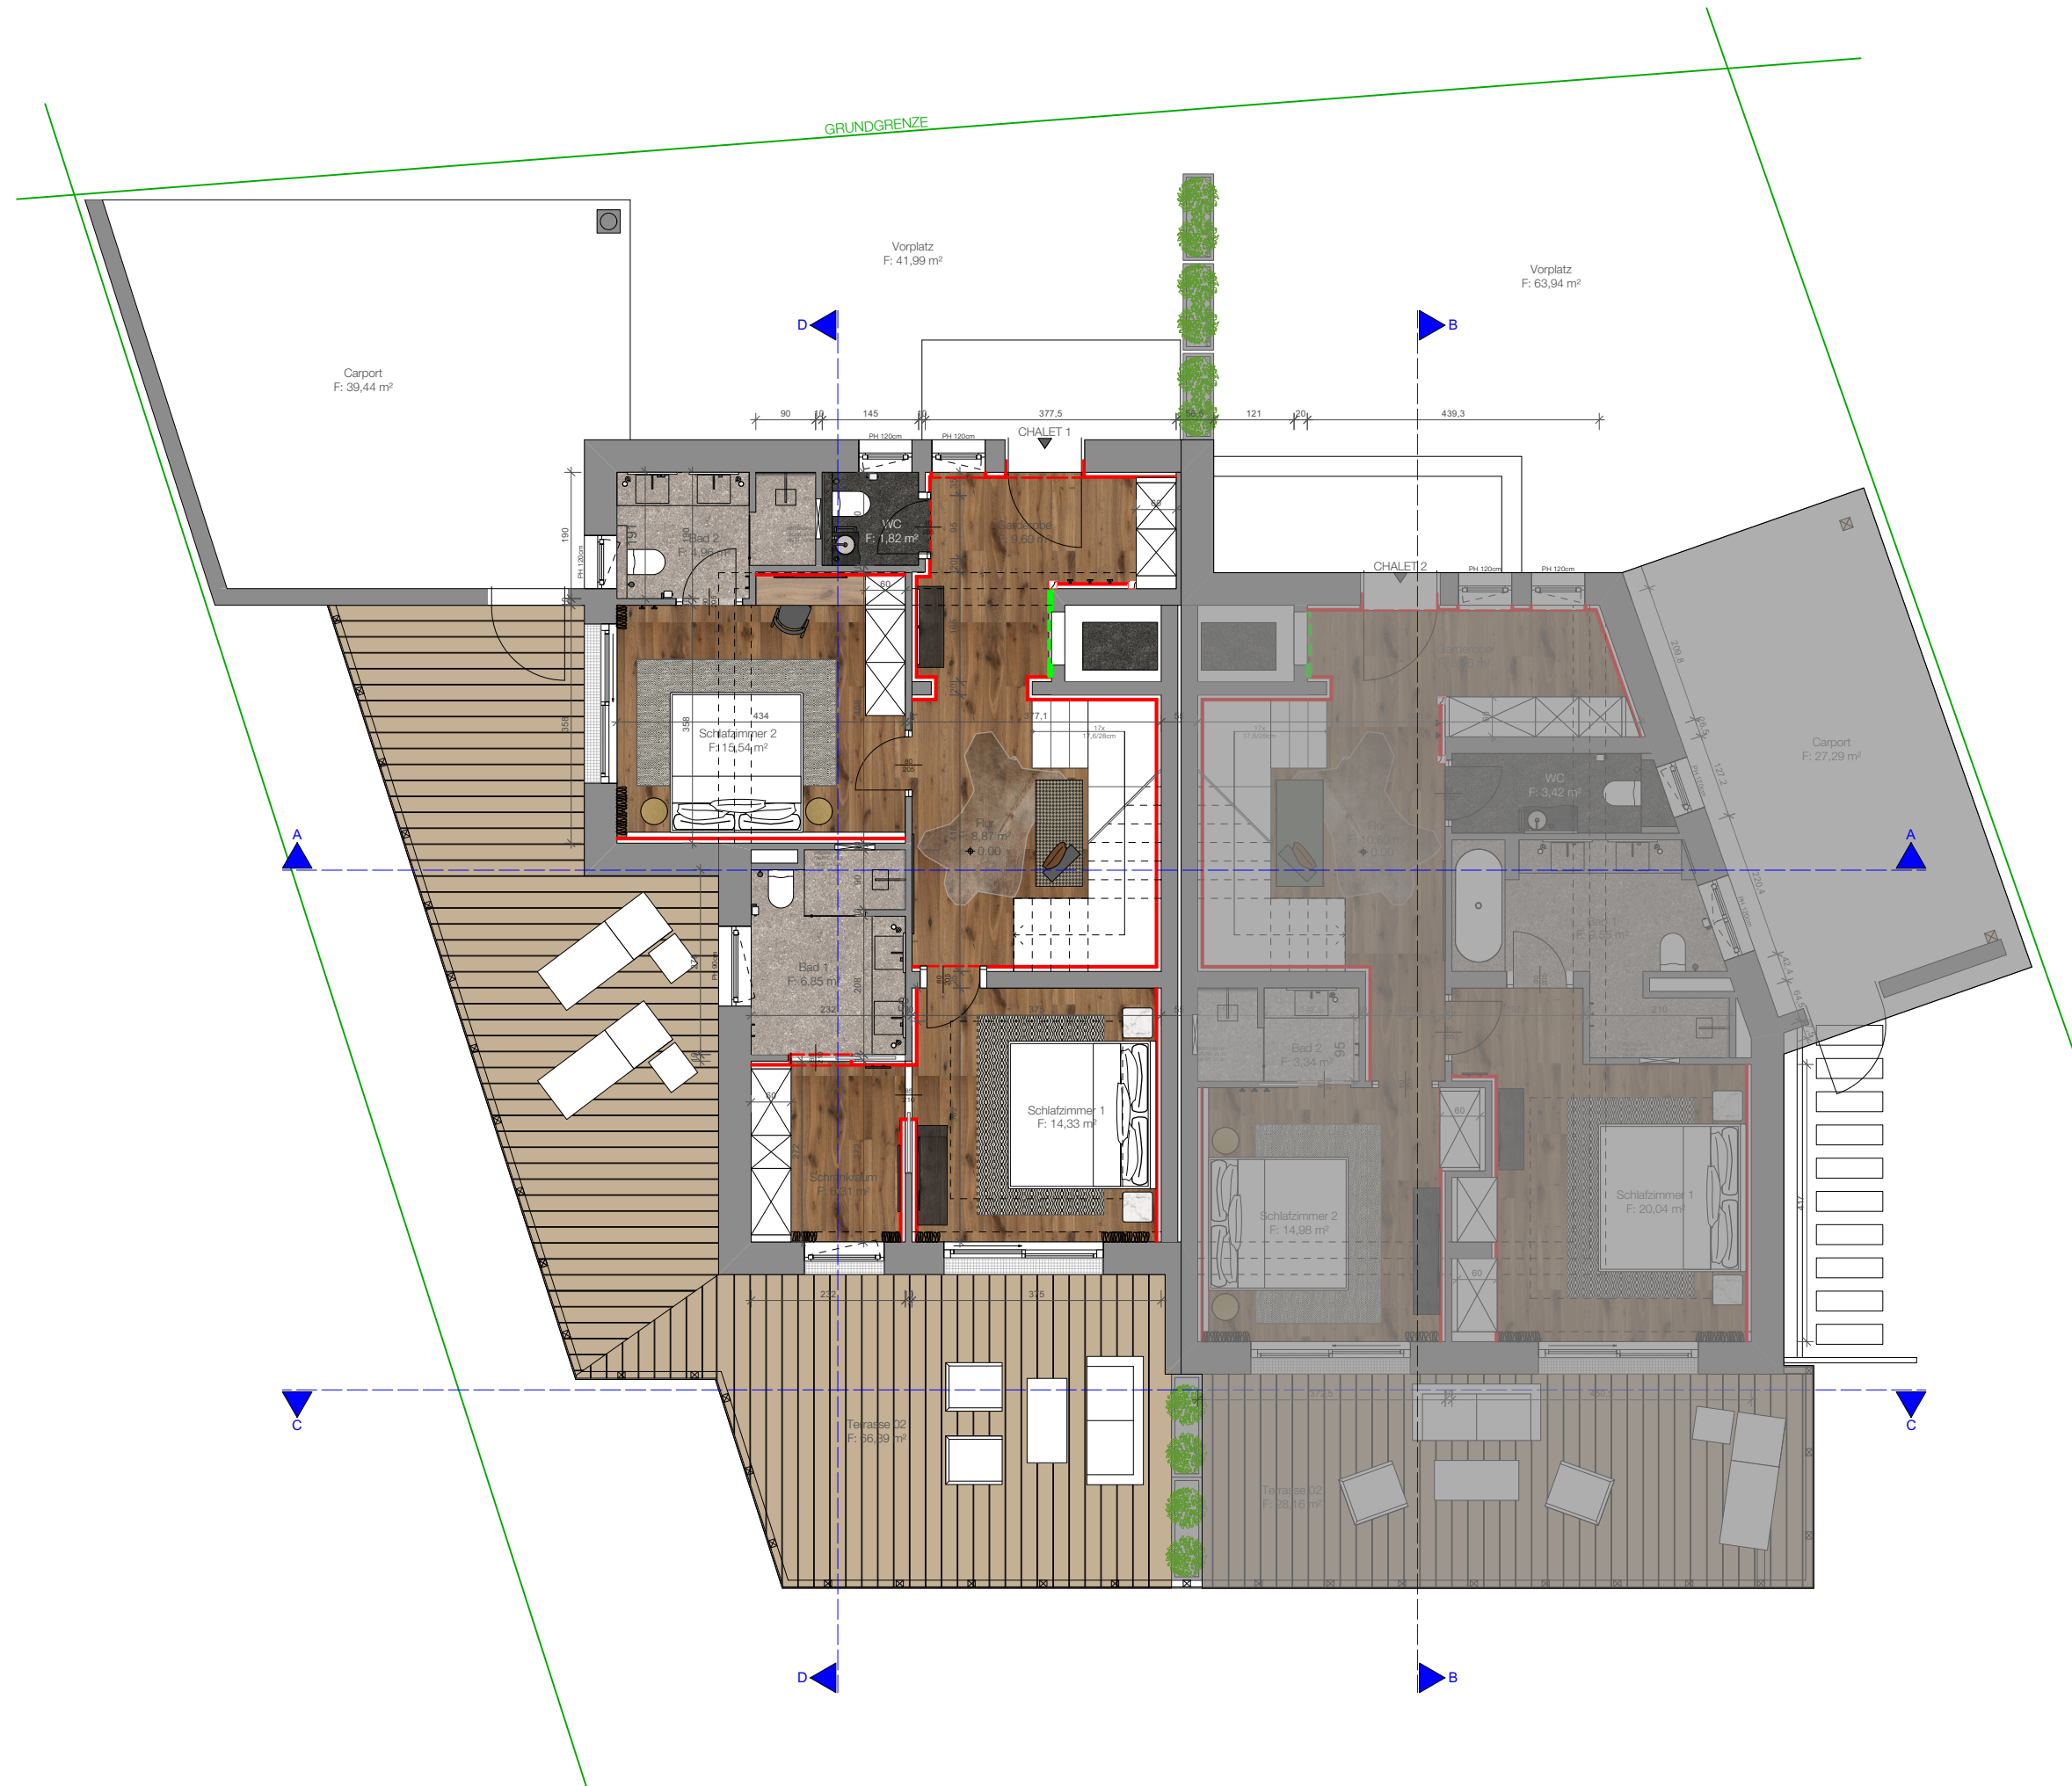

CHALET 1
Grundriss EG

1:100 in A3